


LIGHT CIRCUIT PLAN(MYEONGGDONG THEATER)

Scale : A1 = 1 / 50
Scale : A3 = 1 / 100

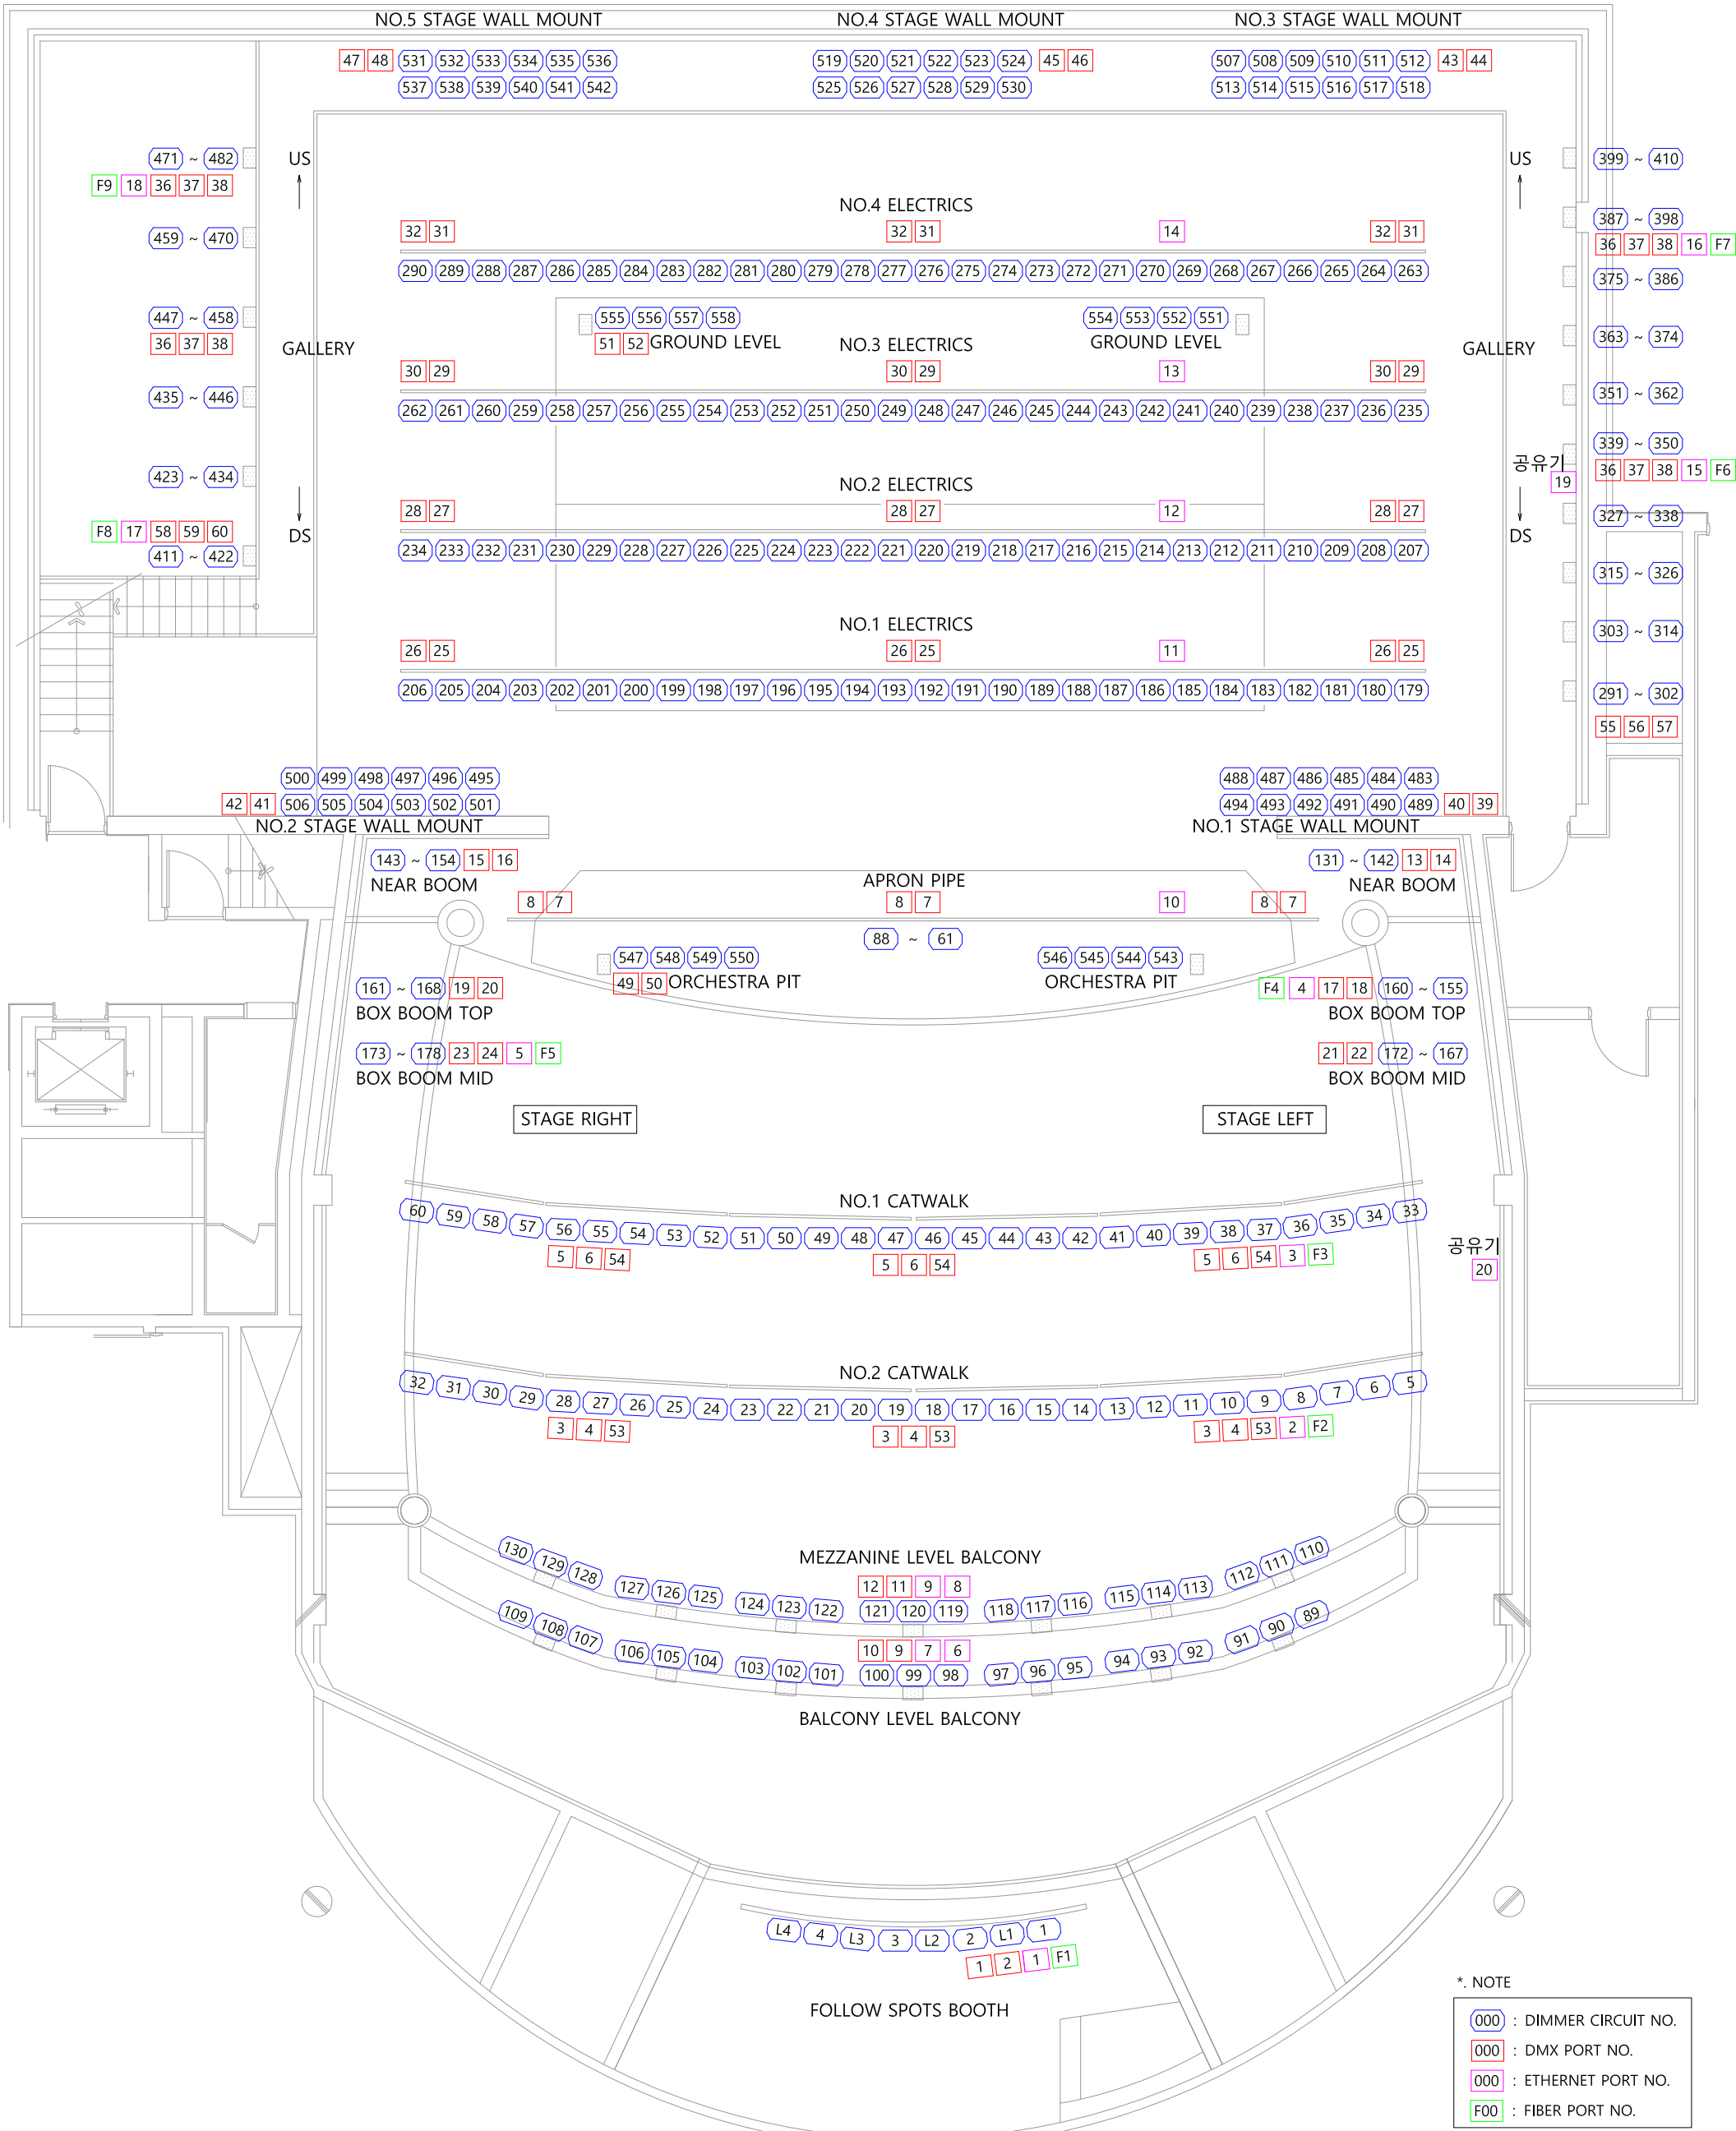

NETWORK DATA PLAN(MYEONGDONG THEATER)

Scale : A1 = 1 / 50
Scale : A3 = 1 / 100

